



PLAN VIEW FOUNDATION PAD CORNER

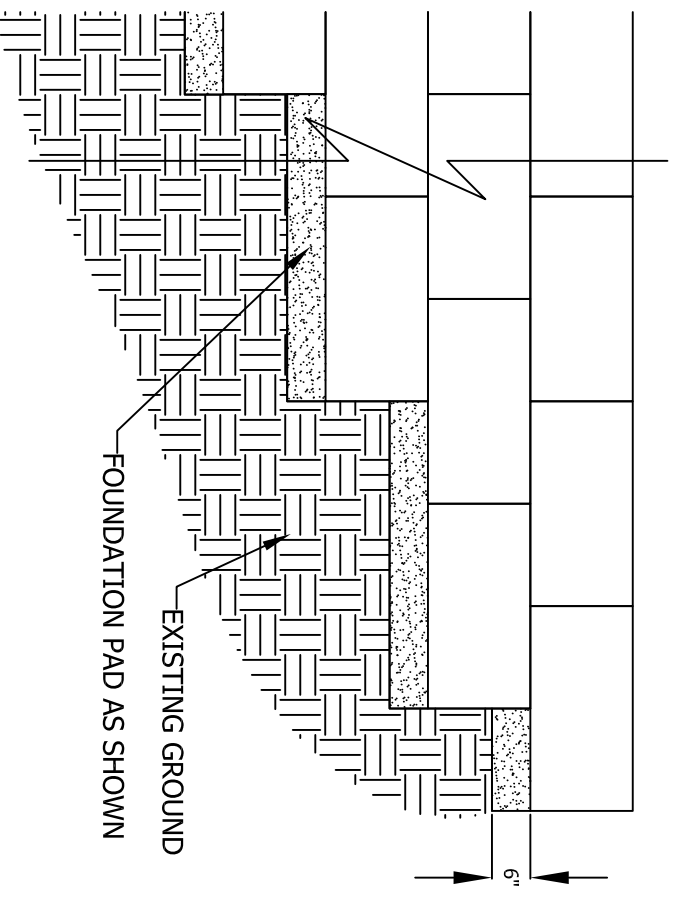

ELEVATION VIEW FOUNDATION STEPS

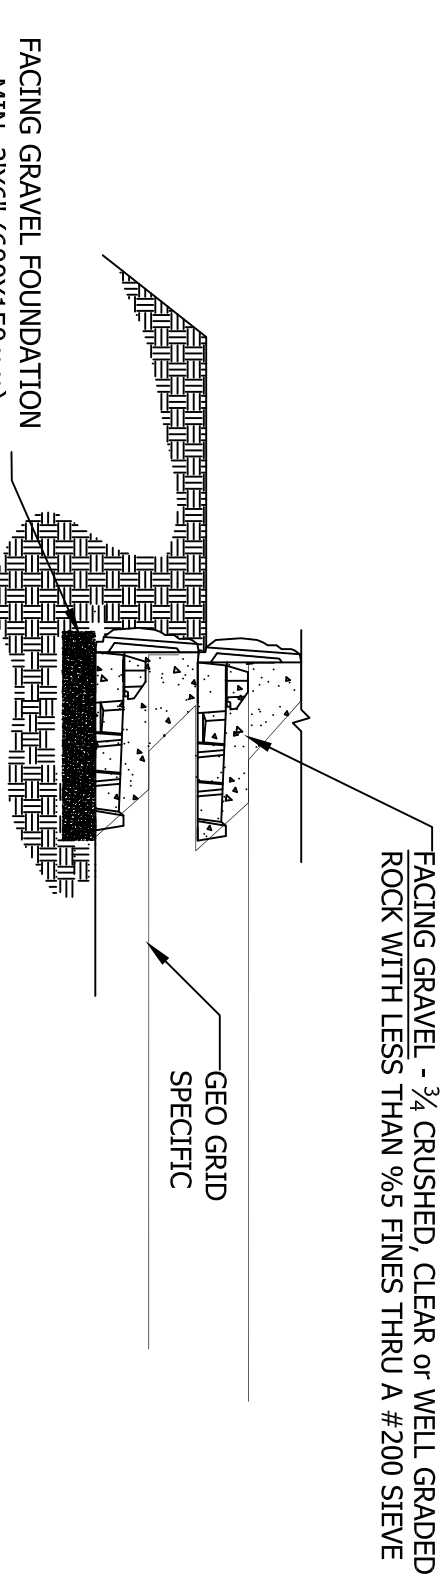

FACING GRAVEL FOUNDATION
MIN. 2'x6" (600X150mm) -
COMPACTED TO SPECIFICATION

CROSS SECTION FOUNDATION PAD

REV #	DESCRIPTION	DATE

LOCK+LOAD <small>TM</small> RETAINING WALL SYSTEMS 1881 CHESTNUT STREET, SUITE 400, VANCOUVER, B.C. V6J 4M6 TEL: (604) 732-5999 FAX: (604) 731-1140 Web site: www.lock-load.com	
PROJECT NAME	FOUNDATION PAD
CITY	COUNTRY
DRAWN BY	DATE 01/06/12
PREPARED BY	FOR
SCALE	N.T.S.
OUR PROJECT NUMBER	OUR DRAWING NUMBER
FOUNDATION PAD	FOUNDATION PAD