



PLAN VIEW FOUNDATION PAD CORNER

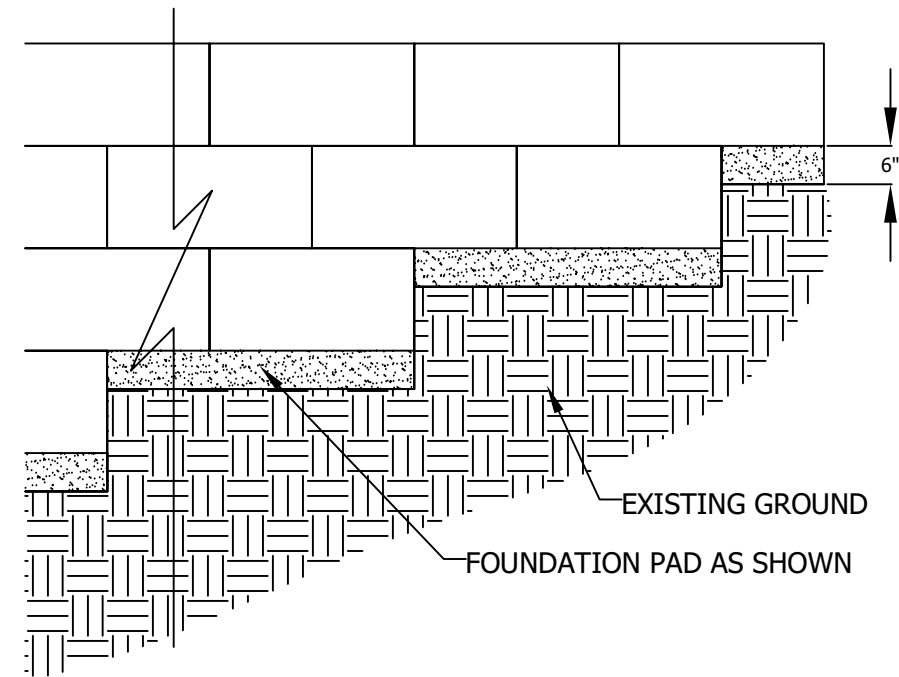

ELEVATION VIEW FOUNDATION STEPS

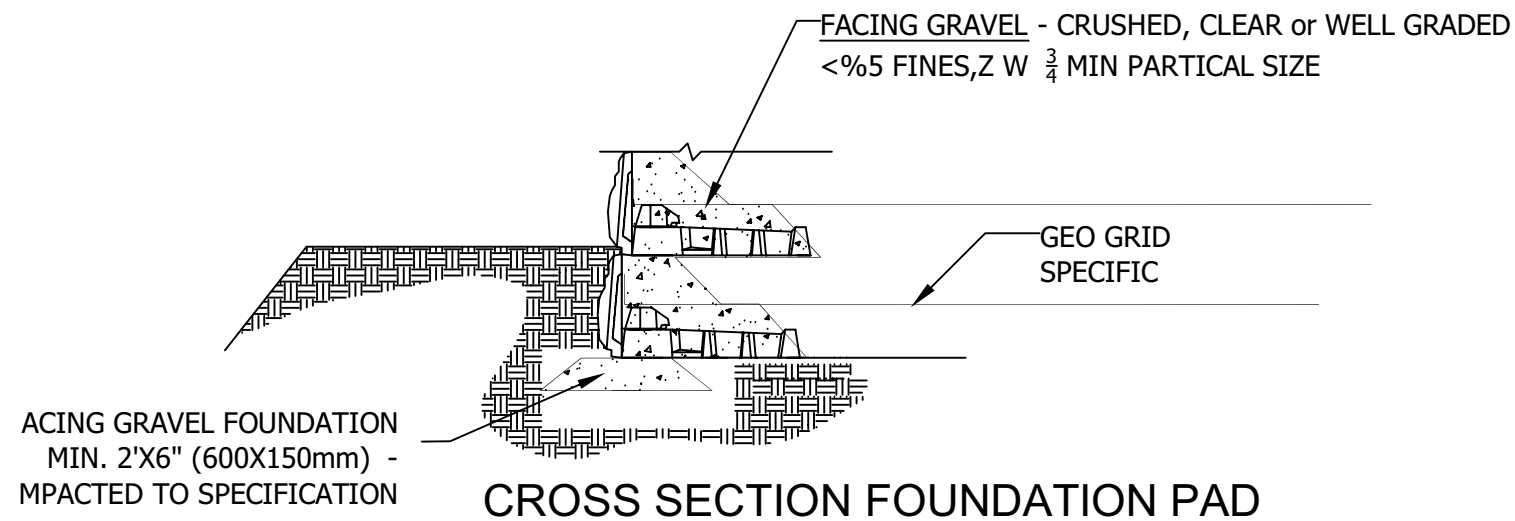

CROSS SECTION FOUNDATION PAD

REV #	DESCRIPTION	DATE

**LOCK+LOAD™**  
**RETAINING WALL SYSTEMS**  
 1681 CHESTNUT STREET, SUITE 400, VANCOUVER, B.C. V6J 4M6  
 Tel: (604) 732-9990 Toll Free: 1-877-901-9998 Fax: (604) 737-1140  
 Web site: www.lock-load.com

DRAWING NAME: FOUNDATION PAD

PROJECT NAME: \_\_\_\_\_

LOCATION: \_\_\_\_\_

CITY: \_\_\_\_\_ COUNTRY: \_\_\_\_\_

DRAWN BY: \_\_\_\_\_ DATE: 01/06/12

APPROVED BY: \_\_\_\_\_ PREPARED FOR: \_\_\_\_\_

SCALE: N.T.S.

OUR PROJECT NUMBER: \_\_\_\_\_ OUR DRAWING NUMBER: **FOUNDATION PAD**