


# TYPICAL SECTION nts

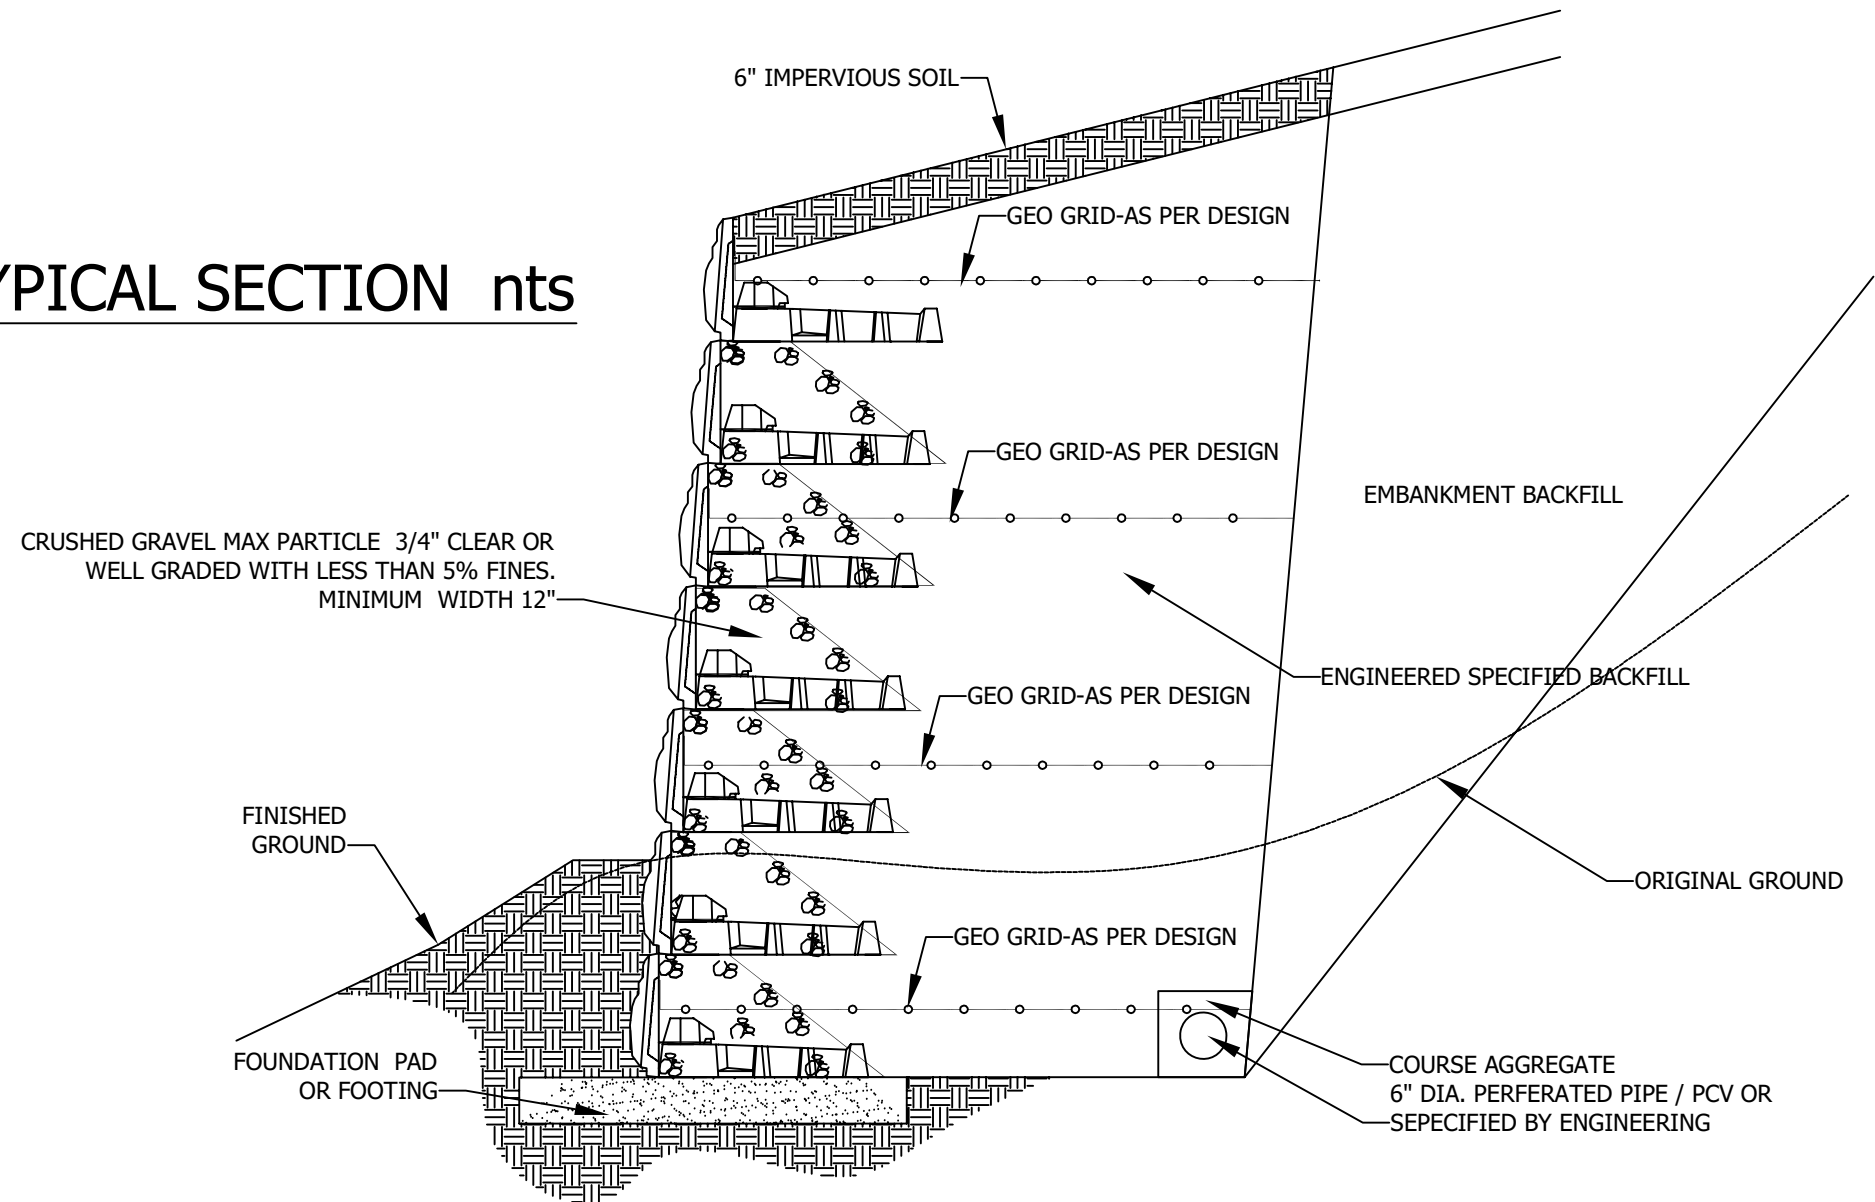

REV #	DESCRIPTION	DATE

REV #	DESCRIPTION	DATE

**LOCK+LOAD**  
 RETAINING WALL SYSTEMS  
 1681 CHESTNUT STREET, SUITE 400, VANCOUVER, B.C. V6J 4M6  
 Tel: (604) 732-9990 Toll Free: 1-877-901-9998 Fax: (604) 737-1140  
 Web site: www.lock-load.com

DRAWING NAME	TYPICAL SECTION	
PROJECT NAME		
LOCATION		
CITY		
COUNTRY		
DRAWN BY	DATE	01/06/12
APPROVED BY	PREPARED	
SCALE	FOR	
N.T.S.	OUR PROJECT NUMBER	OUR DRAWING NUMBER
		<b>TYPICAL SECTION</b>