
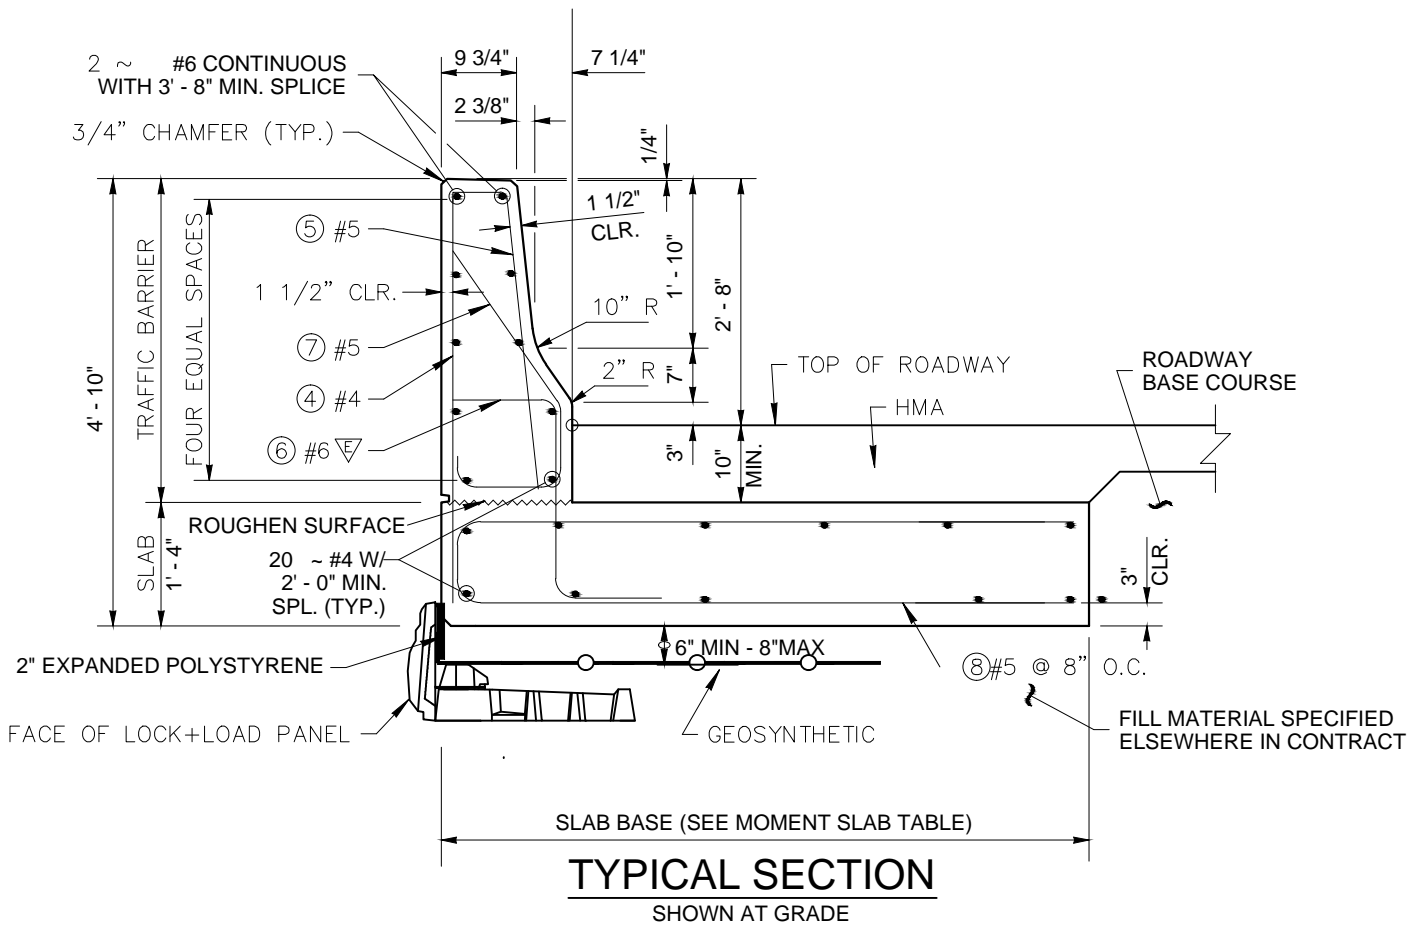


SLAB LENGTH		SLAB BASE		BARRIER EXPANSION JOINT SPACING	
MIN.	MAX.	ON WALL	AT GRADE	MIN.	MAX.
80' - 1"	- -	7' - 0"	5' - 0"	80' - 0"	120' - 0"
60' - 1"	80' - 0"	8' - 0"	6' - 0"	60' - 0"	80' - 0"
40' - 1"	60' - 0"	9' - 0"	7' - 0"	40' - 0"	60' - 0"
0	40' - 0"				

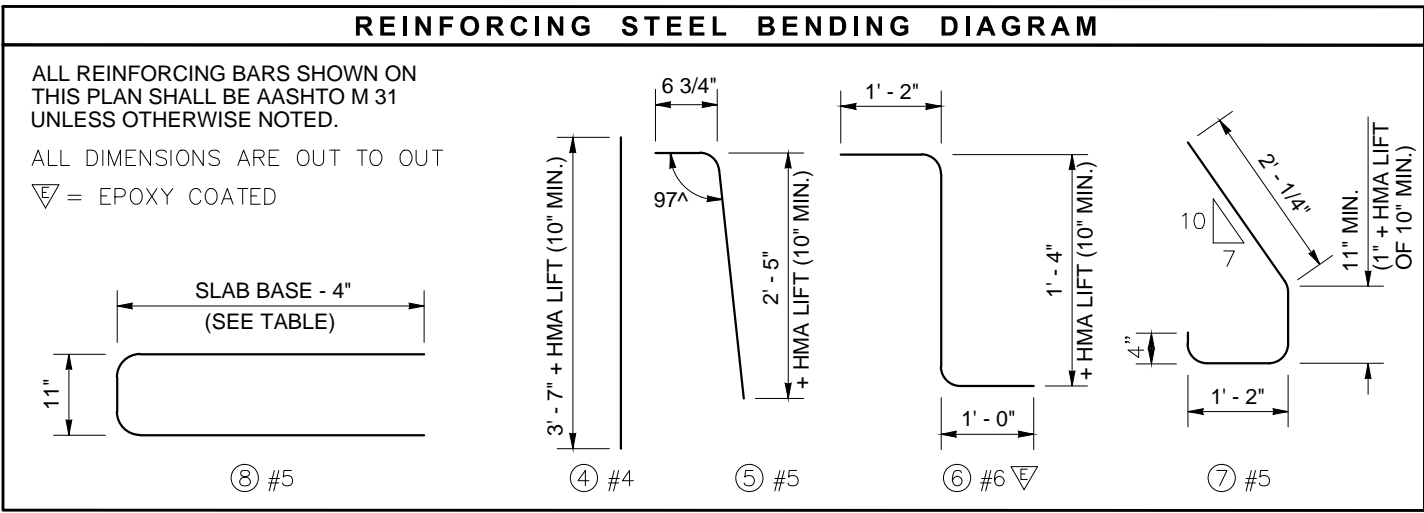

MOMENT SLAB BARRIER DETAIL- STANDARD "F" SHAPE BARRIER

LOCK+LOAD™

REV	DESCRIPTION	DATE
#		

DRAWING NAME		TRAFFIC BARRIER DETAIL
PROJECT NAME		TYPICAL DETAILS
LOCATION		
CITY		COUNTRY
DRAWN BY	KJA	DATE 07/1/13
APPROVED BY	RC/DA	PREPARED FOR
SCALE	N.T.S.	FOR
OUR PROJECT NUMBER		OUR DRAWING NUMBER
CUSTOMER DRAWING		LL-****-5C-F STYLE BARRIER

LOCK+LOAD™

RETAINING WALL SYSTEMS
1681 CHESTNUT STREET, SUITE 400, VANCOUVER, B.C. V6J 4M6
Tel: (604) 732-9990 Toll Free: 1-877-901-9998 Fax: (604) 737-1140
Web site: www.lock-load.com